


# TYPICAL END VIEW

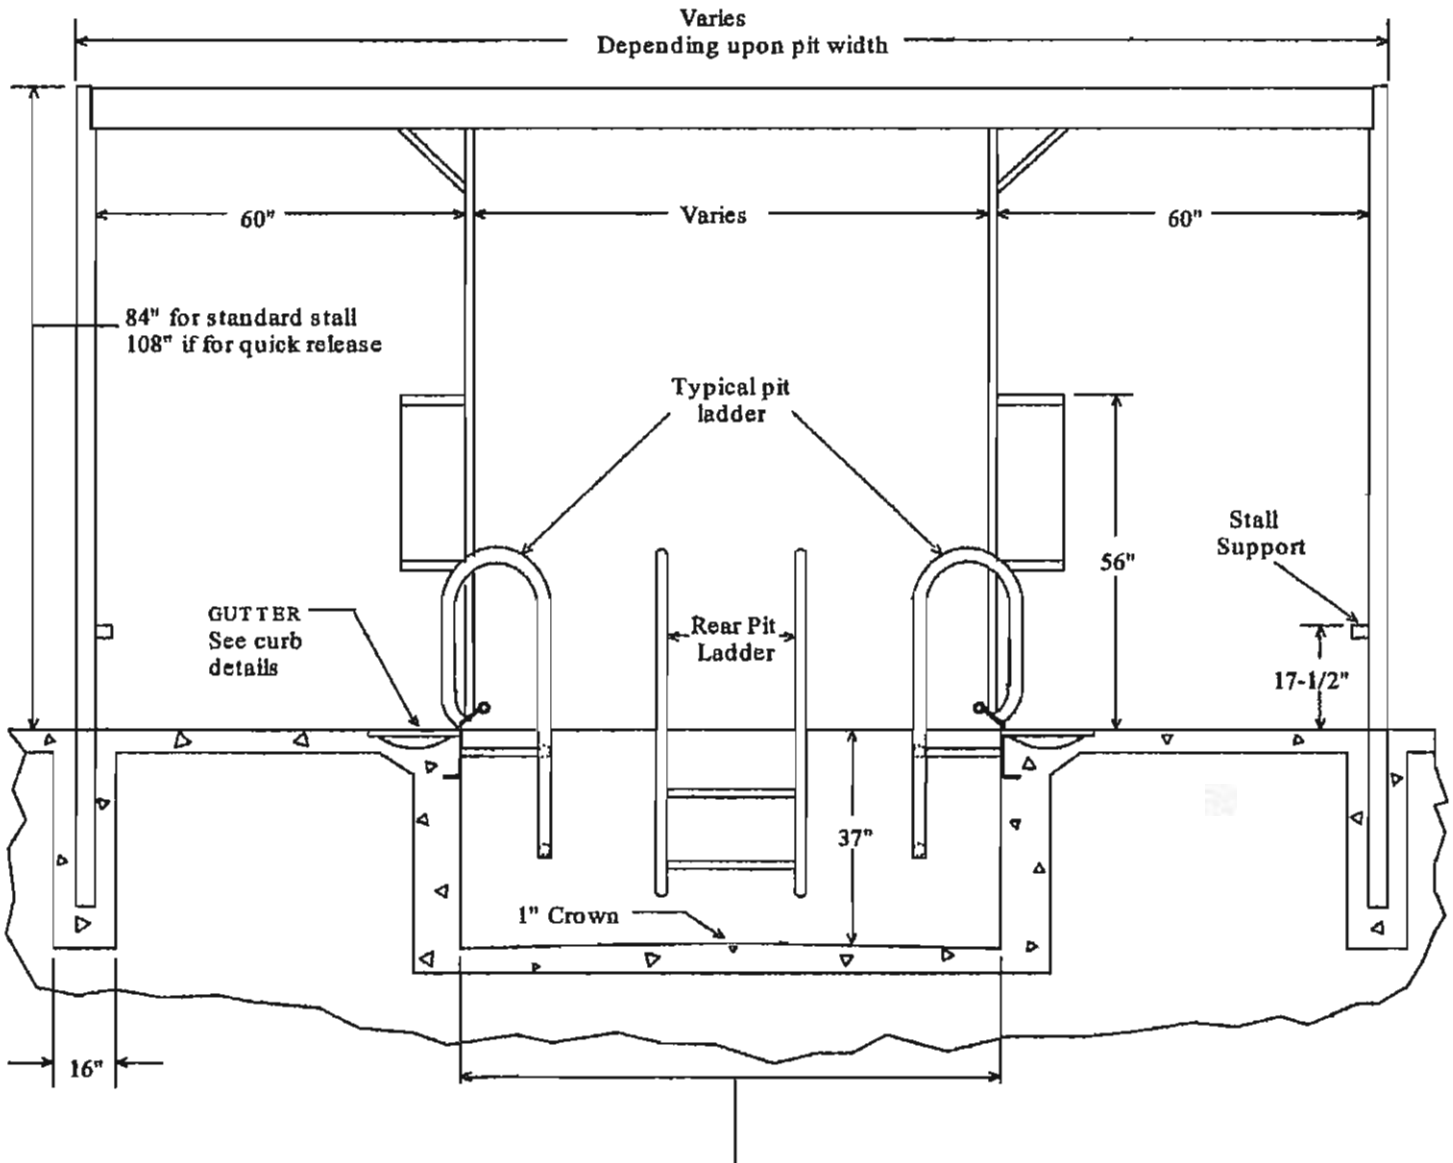

NOTE: 1) Check with local dairy inspector for minimums required  
2) Conc. details are typical - but your builder may require different